


SITE PLAN OF S.N. COLLEGE OF HIGHER EDUCATION SITUATED ON GATA NO. 134 VILLAGE VAZIDPUR TEH. PATIYALI DISTT. KASHIRAM NAGAR (KASGANJ) (U.P.)

Total Land Area 3050.00 SQM

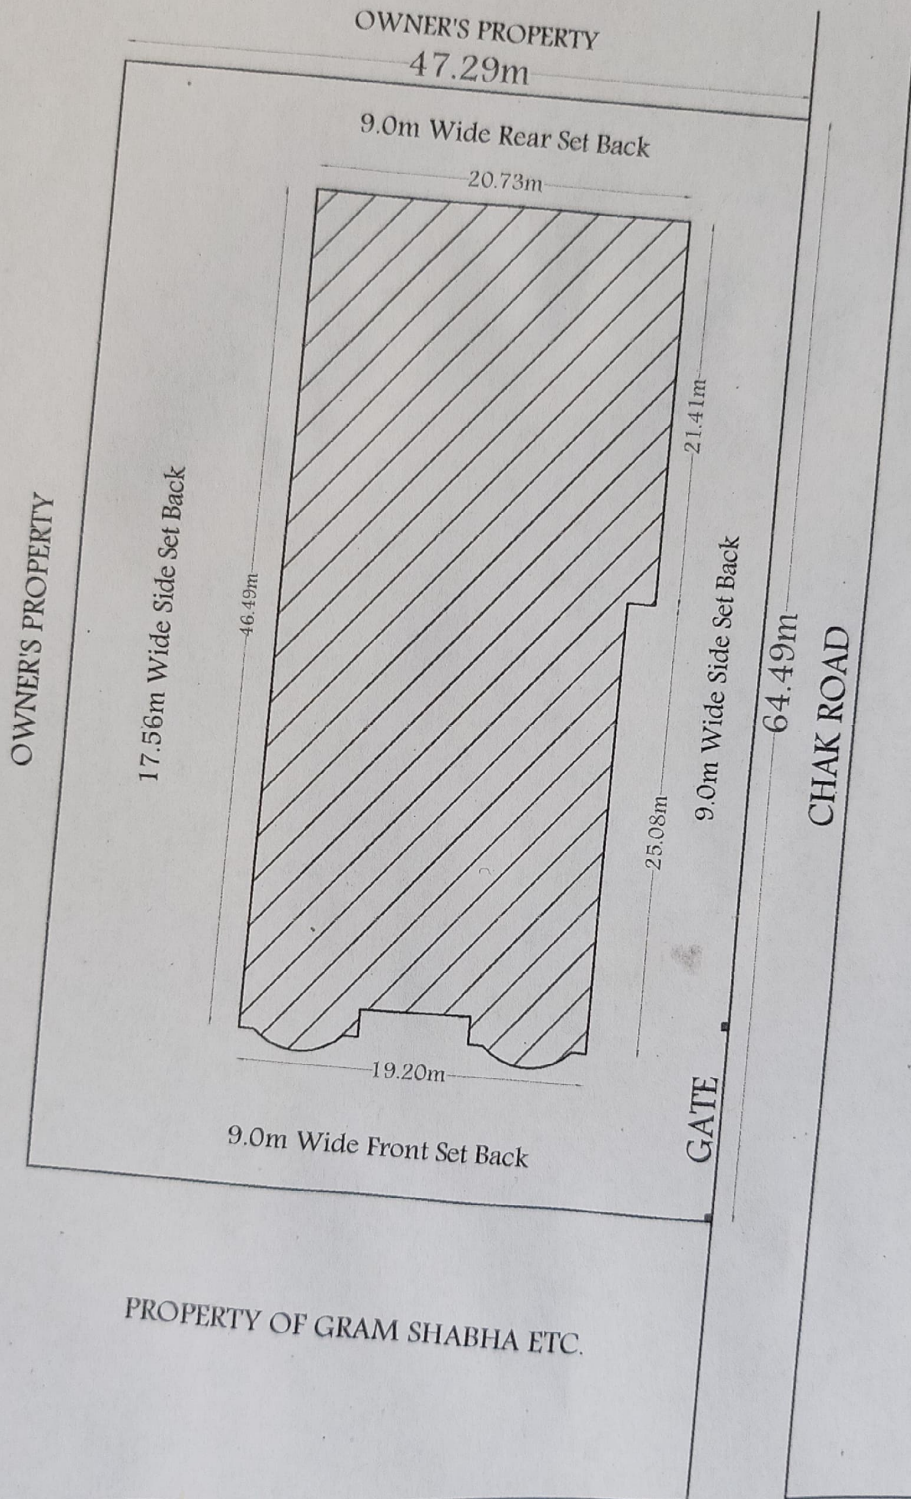

To Ganj Dundwara Road To Sidhpura

SITE PLAN

Er. B. K. KATARA
(Civil) AMIEI
Chartered Engineer
AM 1850701/15052013
KATARA ASSOCIATES
Firozabad/Agra